



ProComm 1260 Floor Plan w Garage n Roof REV 8-1-2015
 SCALE: 1/4" = 1'-0"

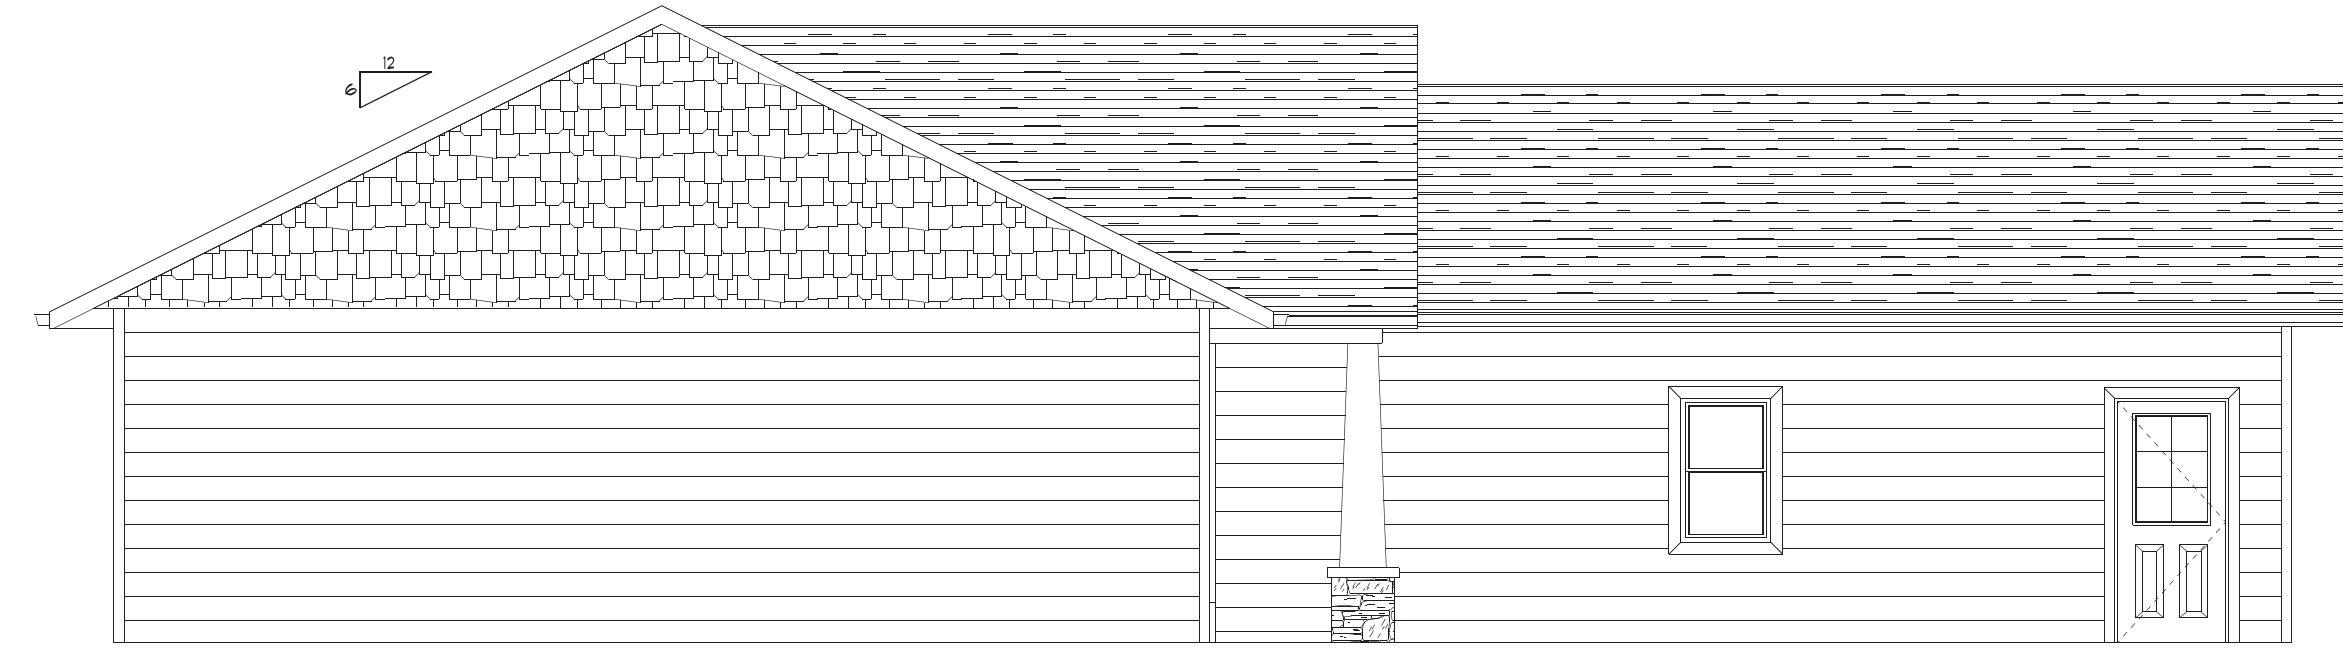


Front Elevation



Left Elevation

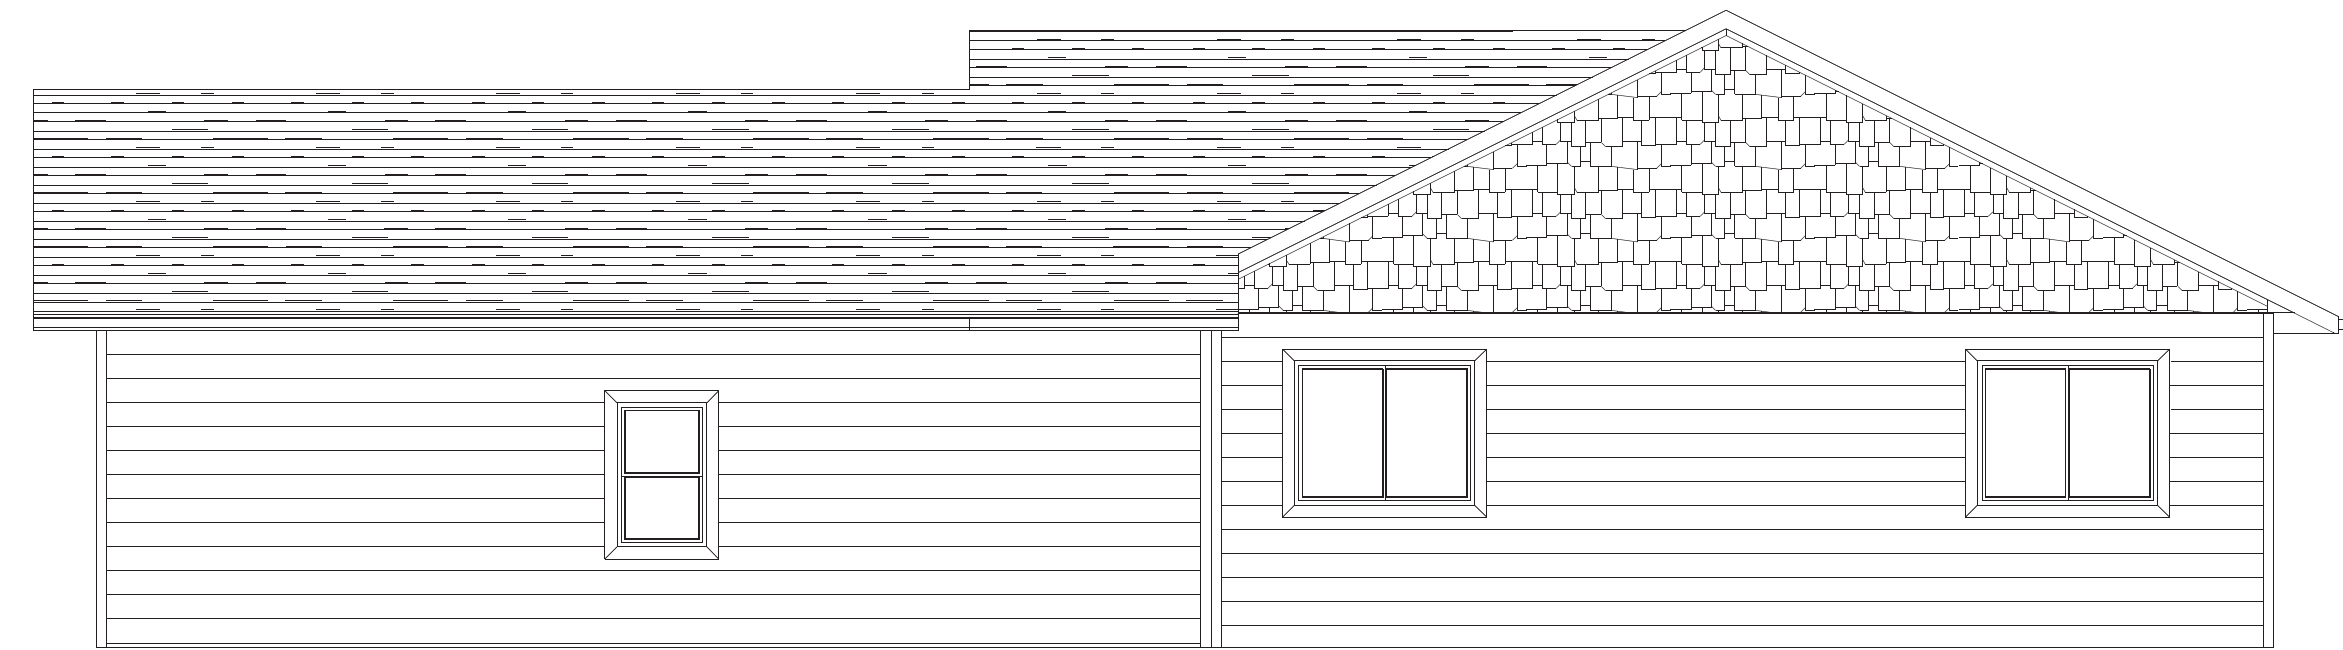

Right Elevation

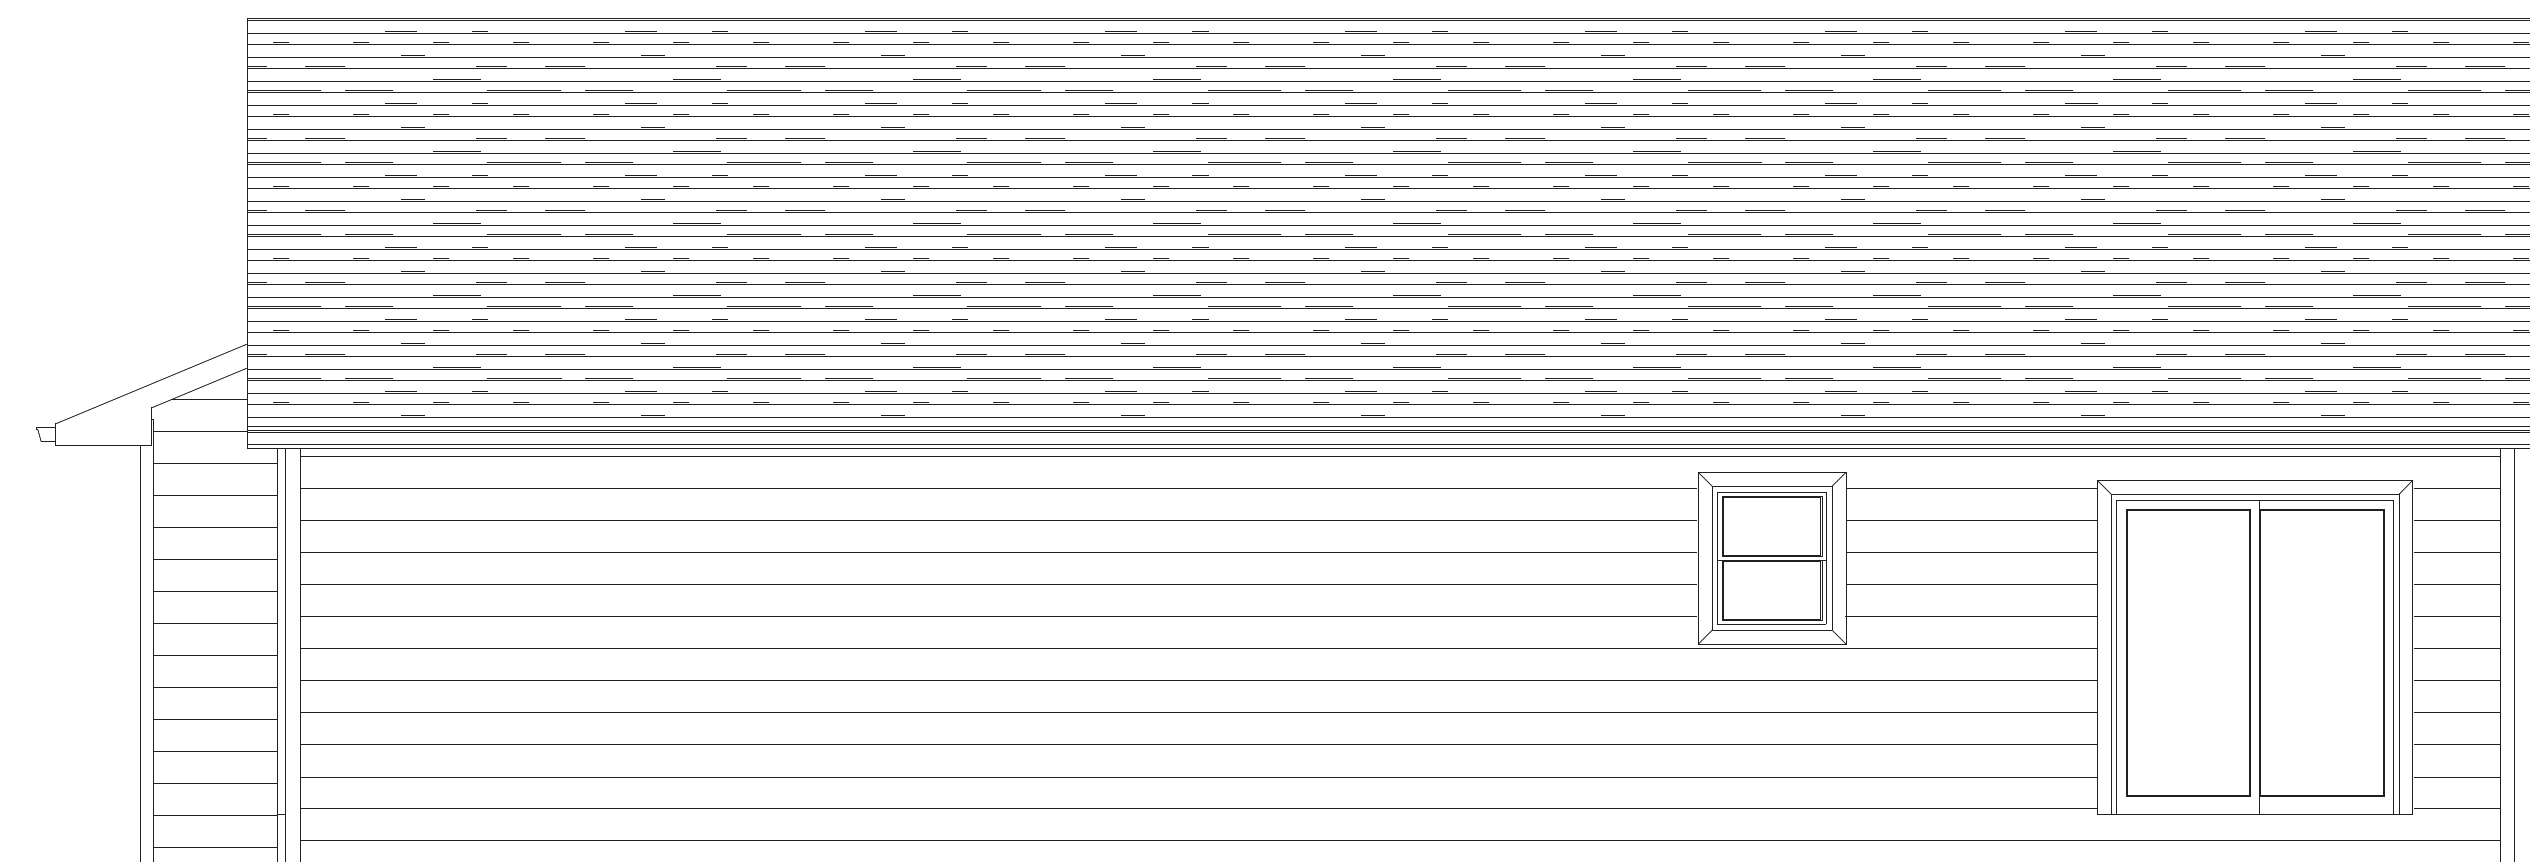

Rear Elevation