




Main Floor - REV 1 - DM 2-10-2015

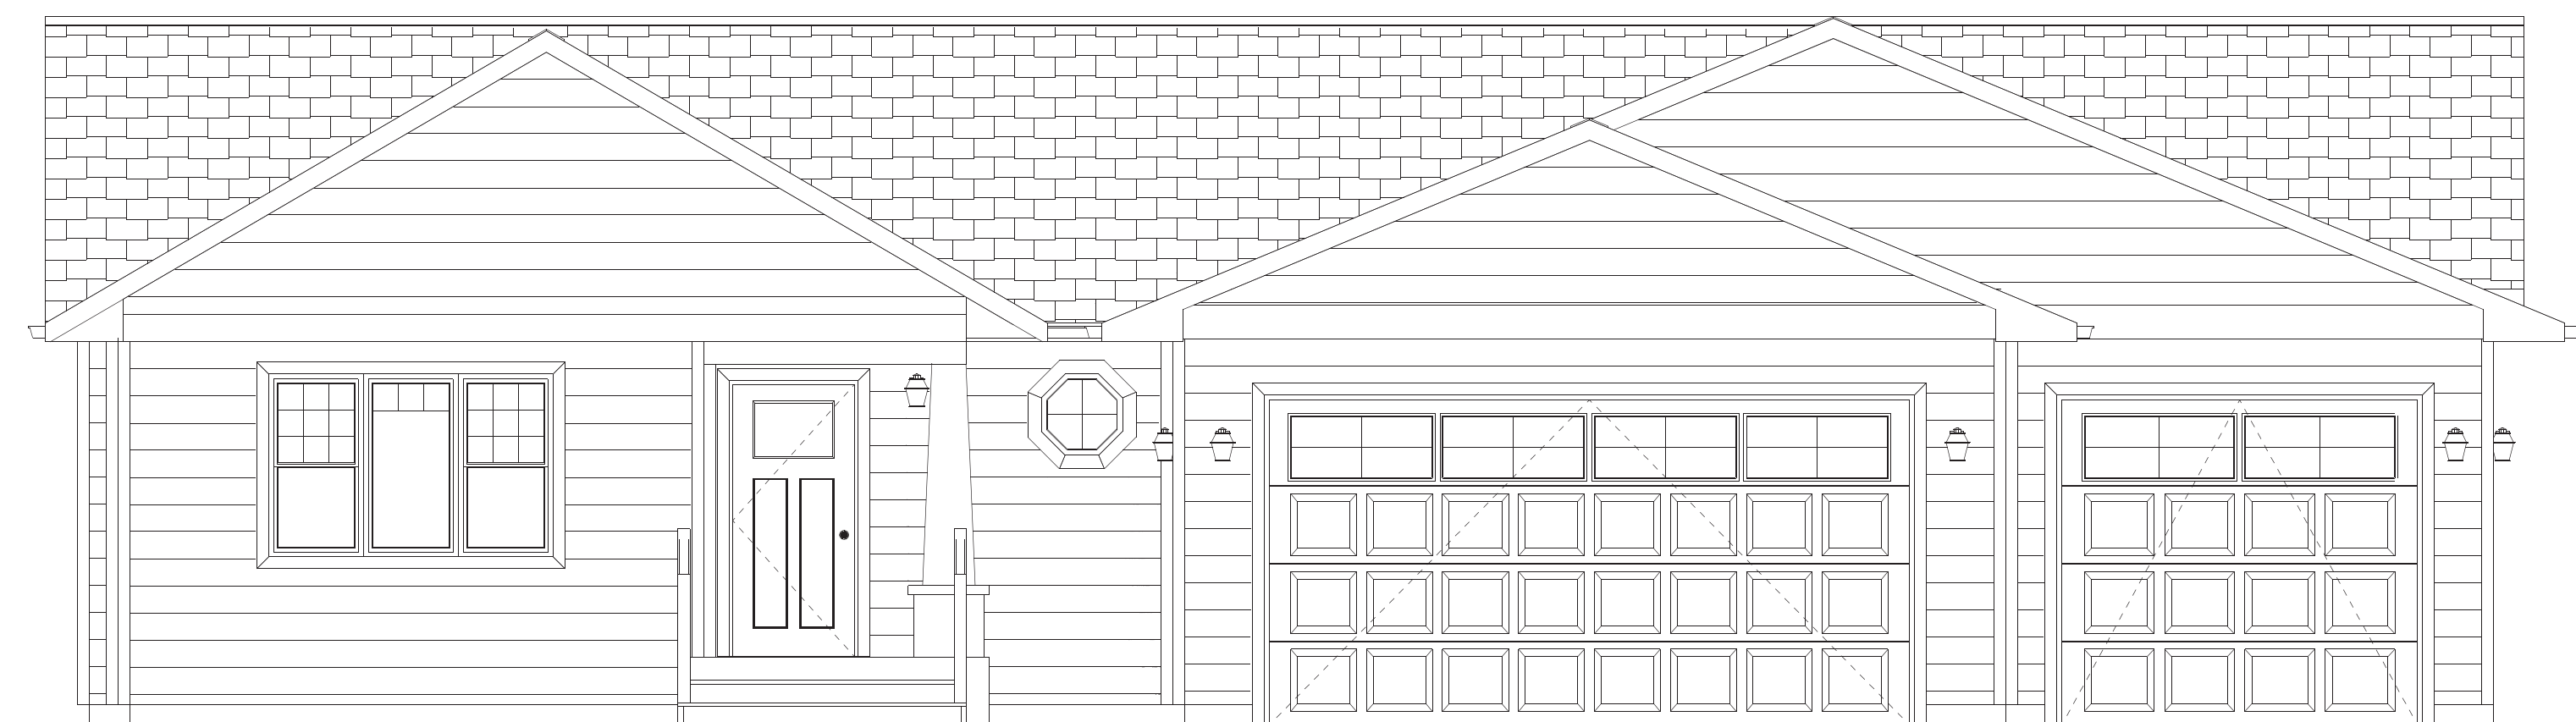


Front Elevation WOF

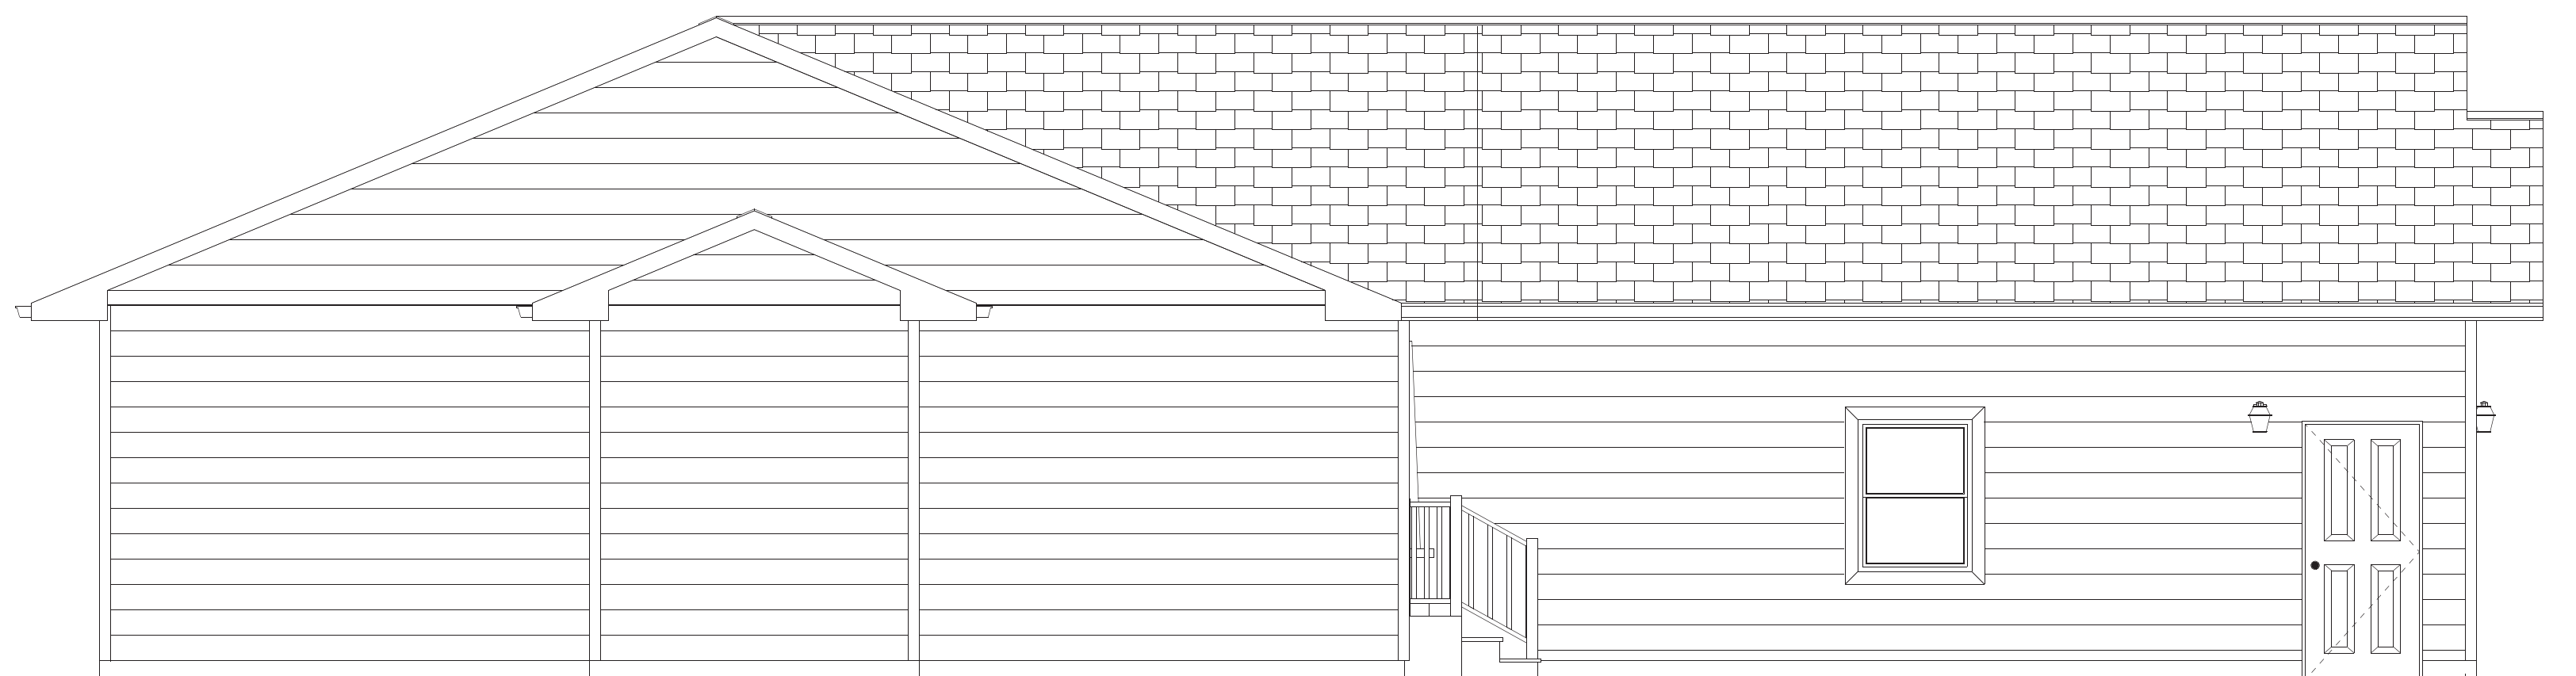

Left Elevation WOF

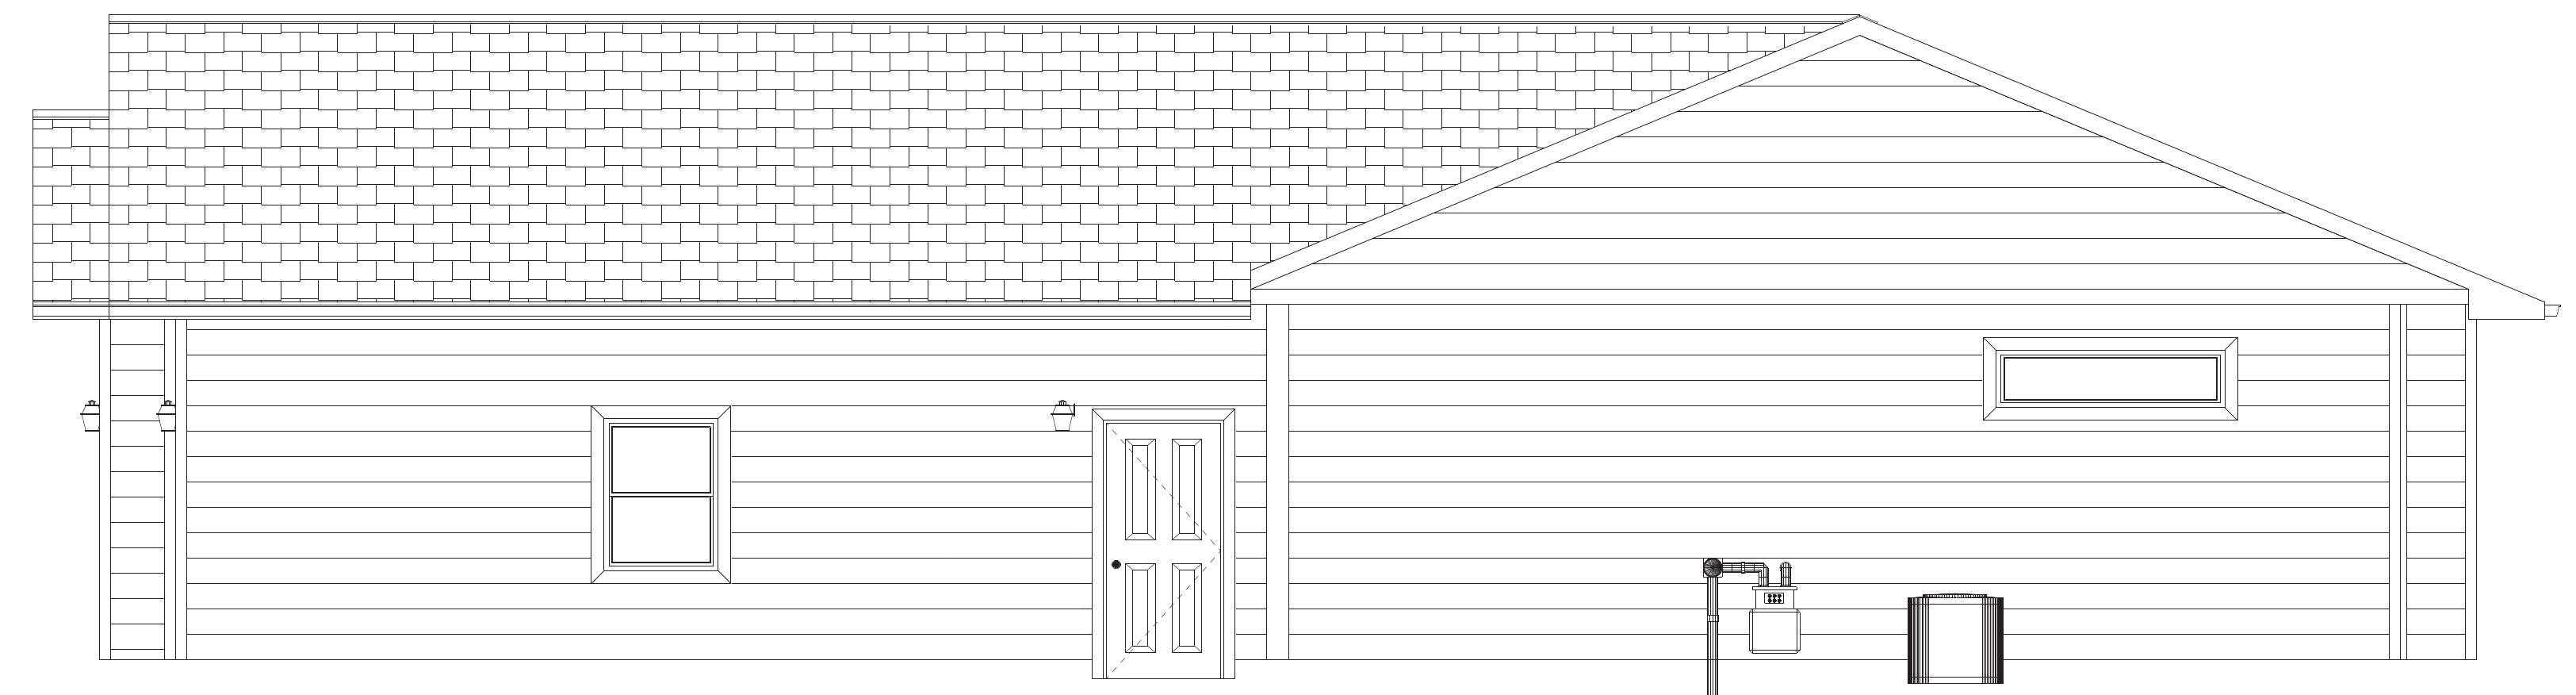

Right Elevation WOF

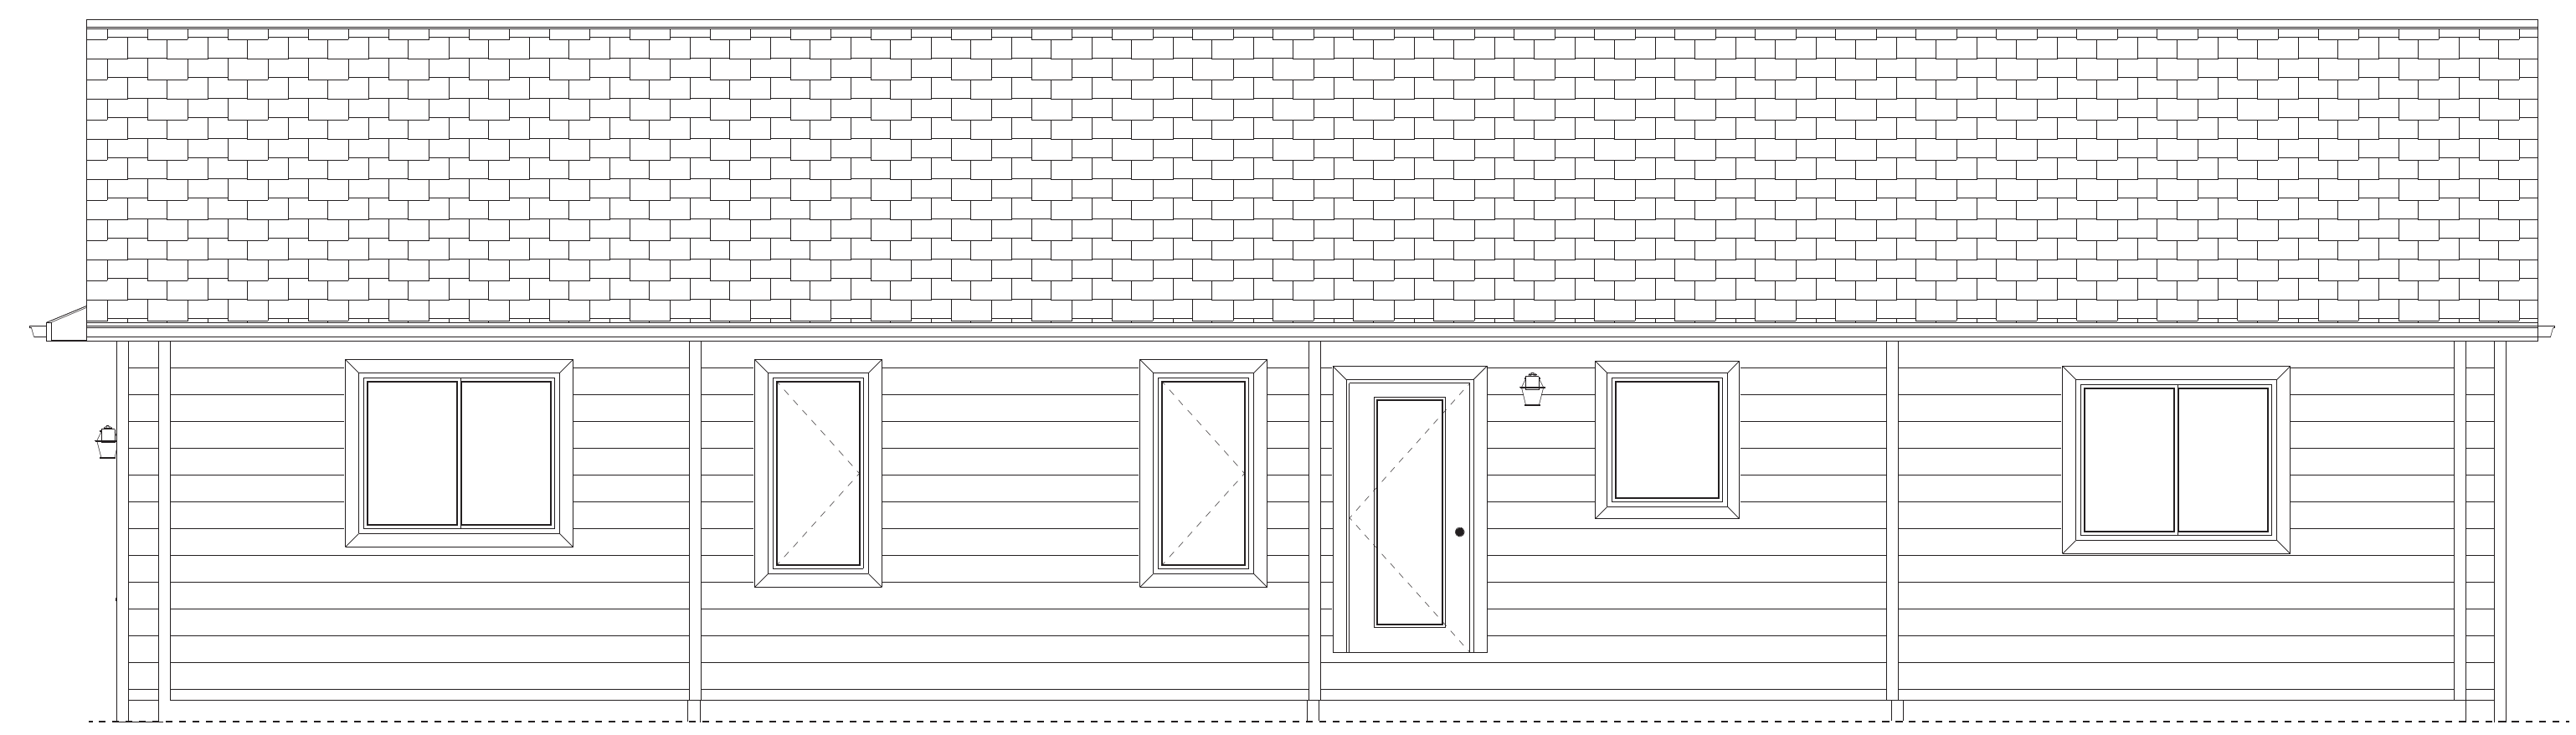

Rear Elevation WOF