




Main Floor - Rendering

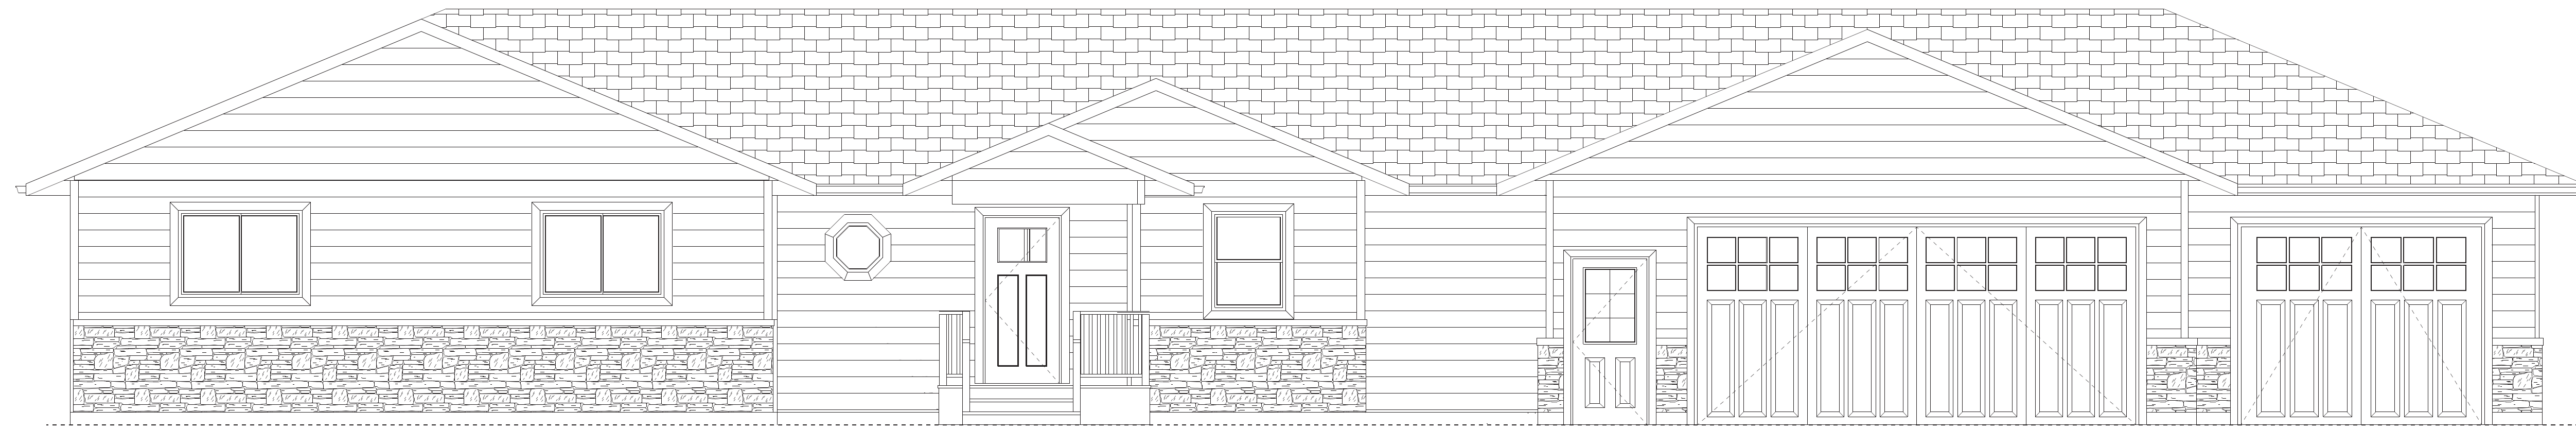

ProComm Front

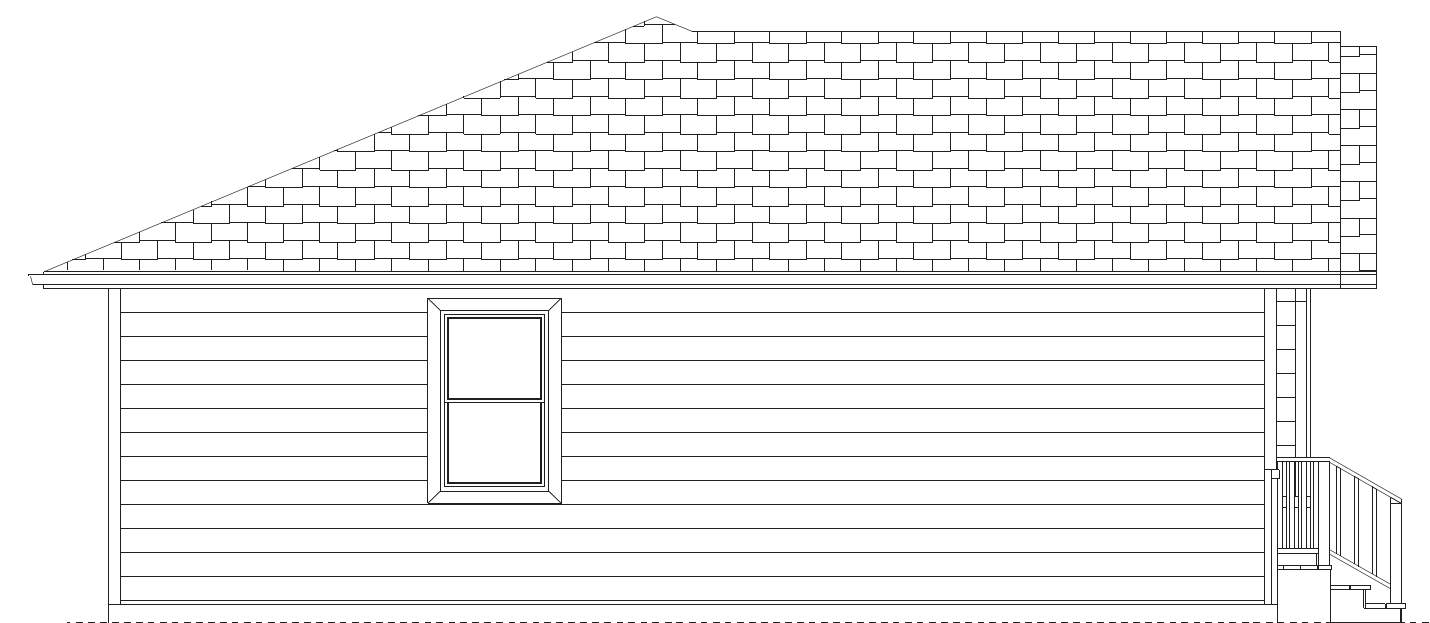

Left ProComm

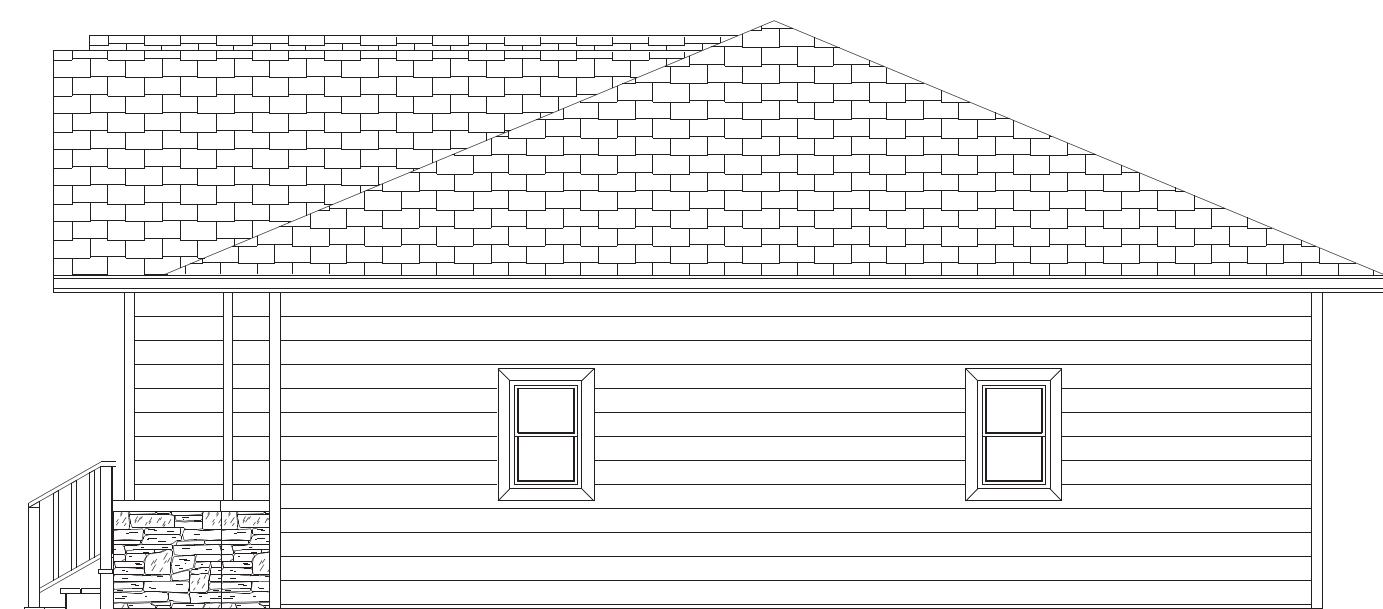

Right ProComm Elevation



Rear Elevation